


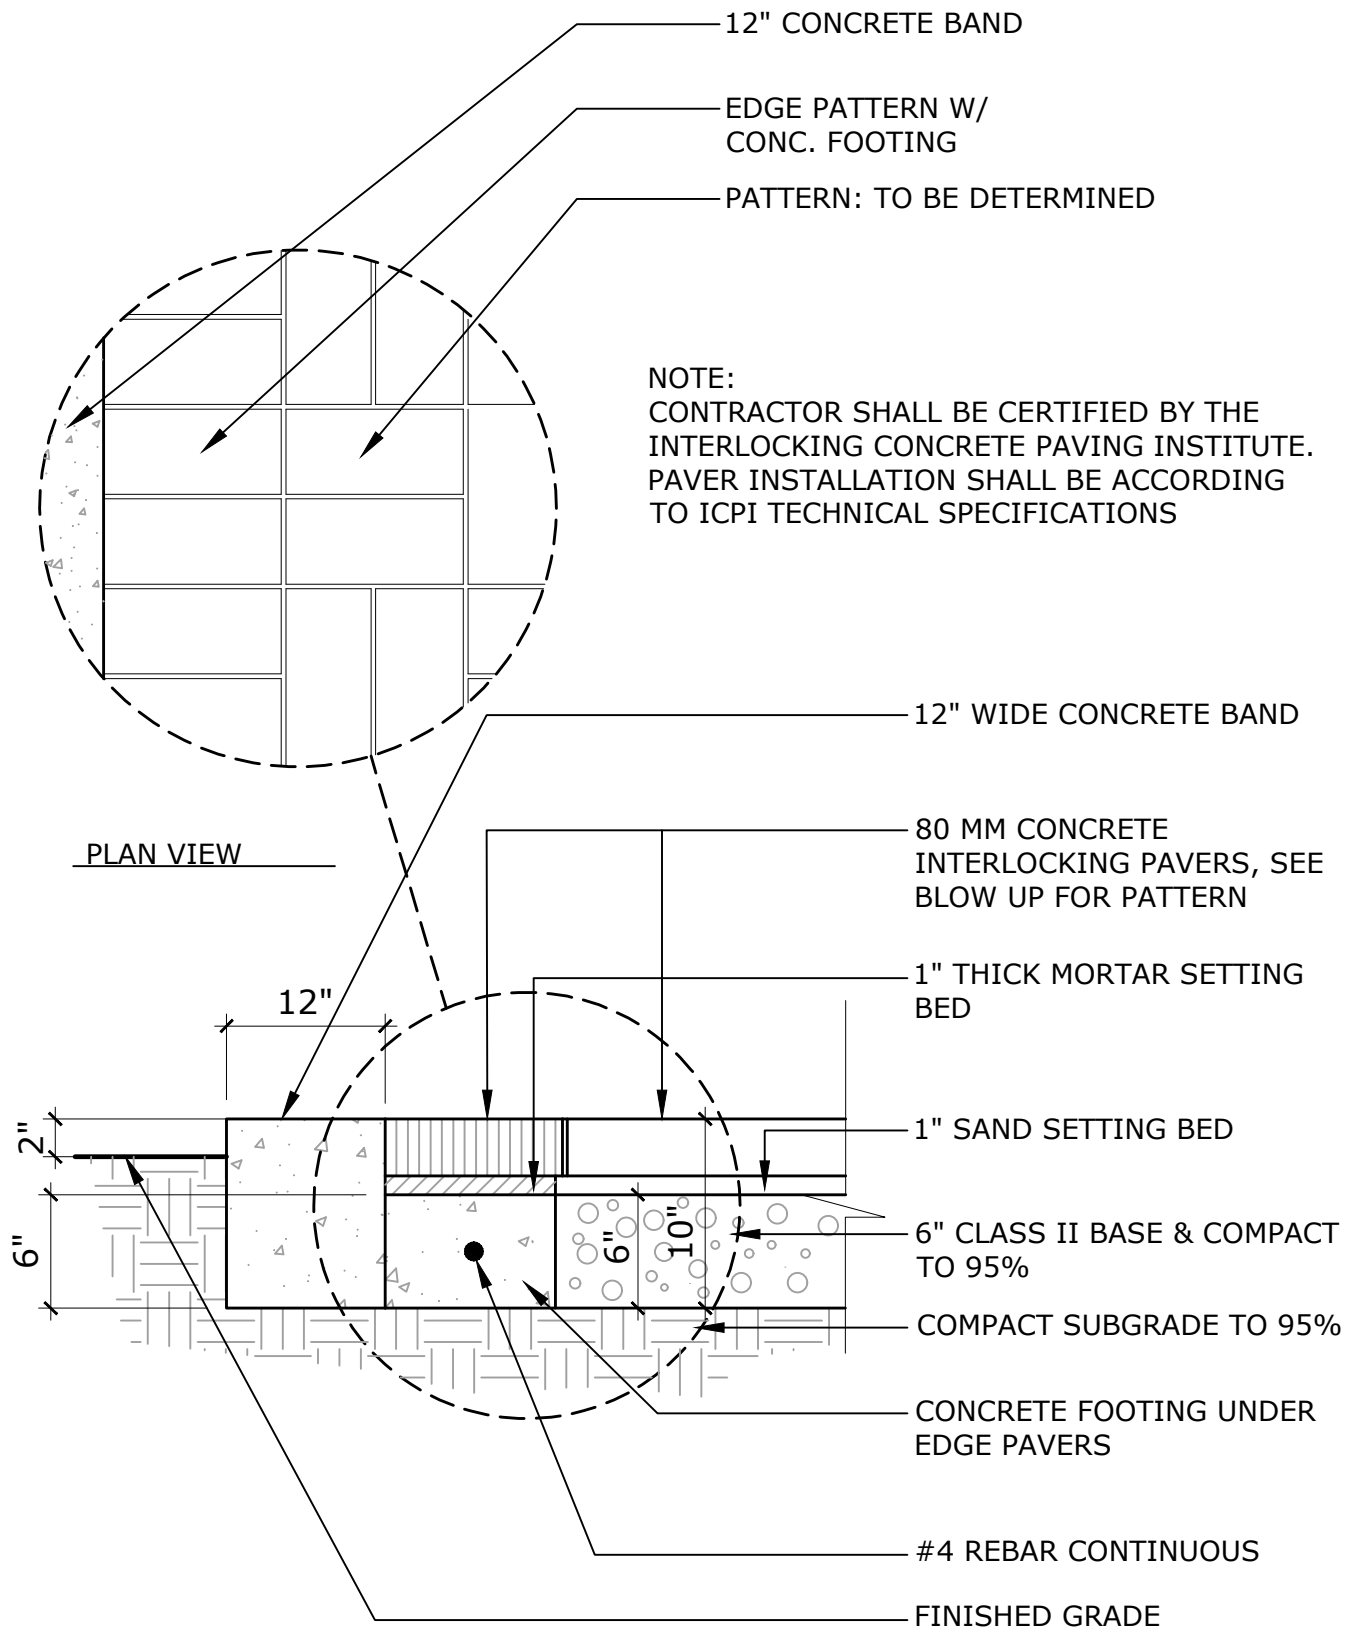



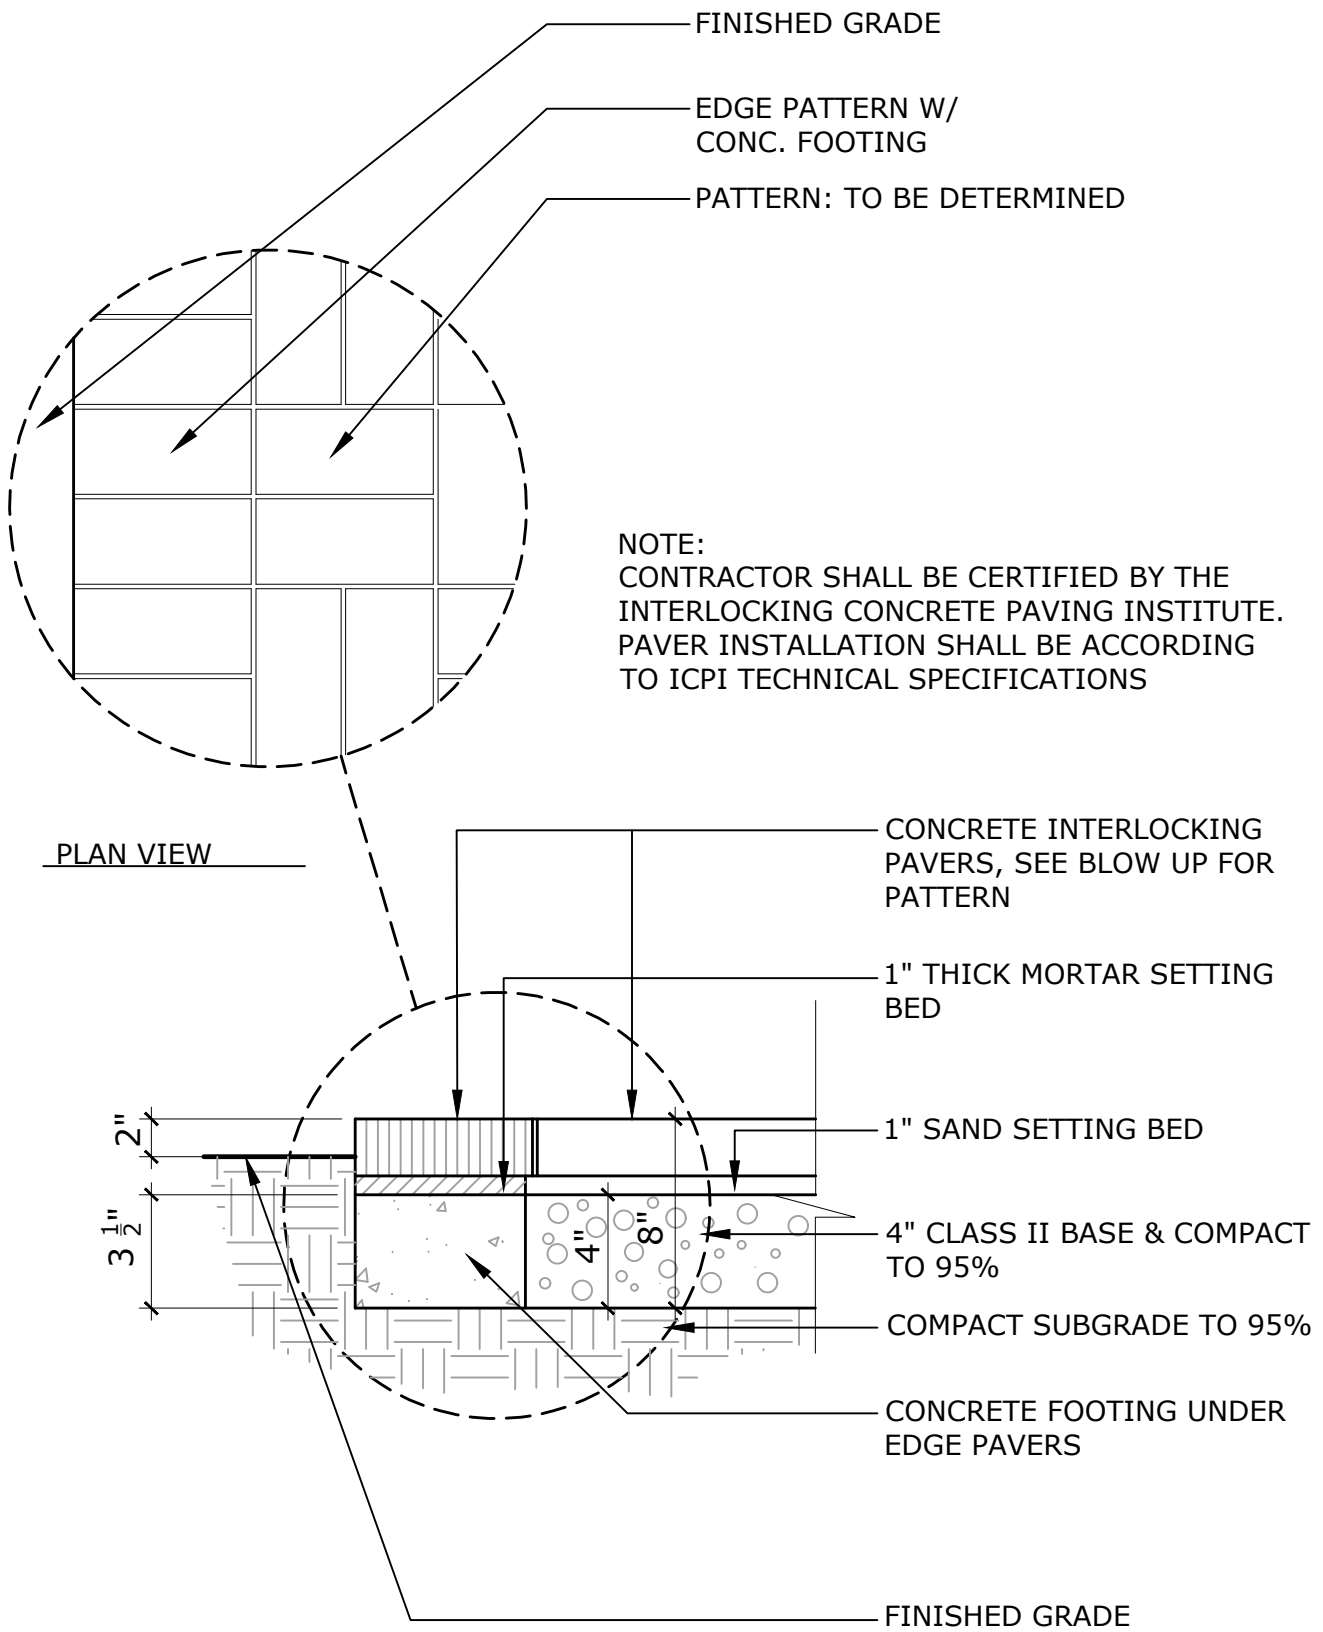


NOTE:
 CONTRACTOR SHALL BE CERTIFIED BY THE
 INTERLOCKING CONCRETE PAVING INSTITUTE.
 PAVER INSTALLATION SHALL BE ACCORDING
 TO ICPI TECHNICAL SPECIFICATIONS


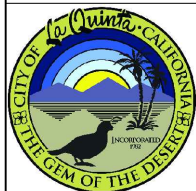

SCALE N.T.S.	REVISIONS NO. DATE	 <small>APPROVED BY: CITY OF LA QUINTA</small>	DESIGN AND DEVELOPMENT DEPARTMENT	STANDARD PLAN NO.
		 <small>BRYAN MCKINNEY PUBLIC WORKS DIRECTOR/CITY ENGINEER R.C.E. NO. 49418</small>	VEHICULAR PAVER DETAIL	708.1
		<small>11-4-2020</small> DATE		SHEET 1 OF 1



SCALE N.T.S.	REVISIONS		 APPROVED BY: CITY OF LA QUINTA	DESIGN AND DEVELOPMENT DEPARTMENT	STANDARD PLAN NO.
	NO.	DATE			708.2
			 BRYAN MCKINNEY PUBLIC WORKS DIRECTOR/CITY ENGINEER R.C.E. NO. 49418	11-4-2020 DATE	SHEET 1 OF 1
				VEHICULAR PAVER W/ CONC. BAND DETAIL	



NOTE:
 CONTRACTOR SHALL BE CERTIFIED BY THE
 INTERLOCKING CONCRETE PAVING INSTITUTE.
 PAVER INSTALLATION SHALL BE ACCORDING
 TO ICPI TECHNICAL SPECIFICATIONS

SCALE N.T.S.	REVISIONS NO. DATE	 APPROVED BY: CITY OF LA QUINTA	DESIGN AND DEVELOPMENT DEPARTMENT	STANDARD PLAN NO.
		 BRYAN MCKINNEY PUBLIC WORKS DIRECTOR/CITY ENGINEER R.C.E. NO. 49418	PEDESTRIAN PAVER DETAIL	708.3
		11-4-2020		SHEET 1 OF 1