


SPLITTER ISLAND - GEOMETRIC LAYOUT

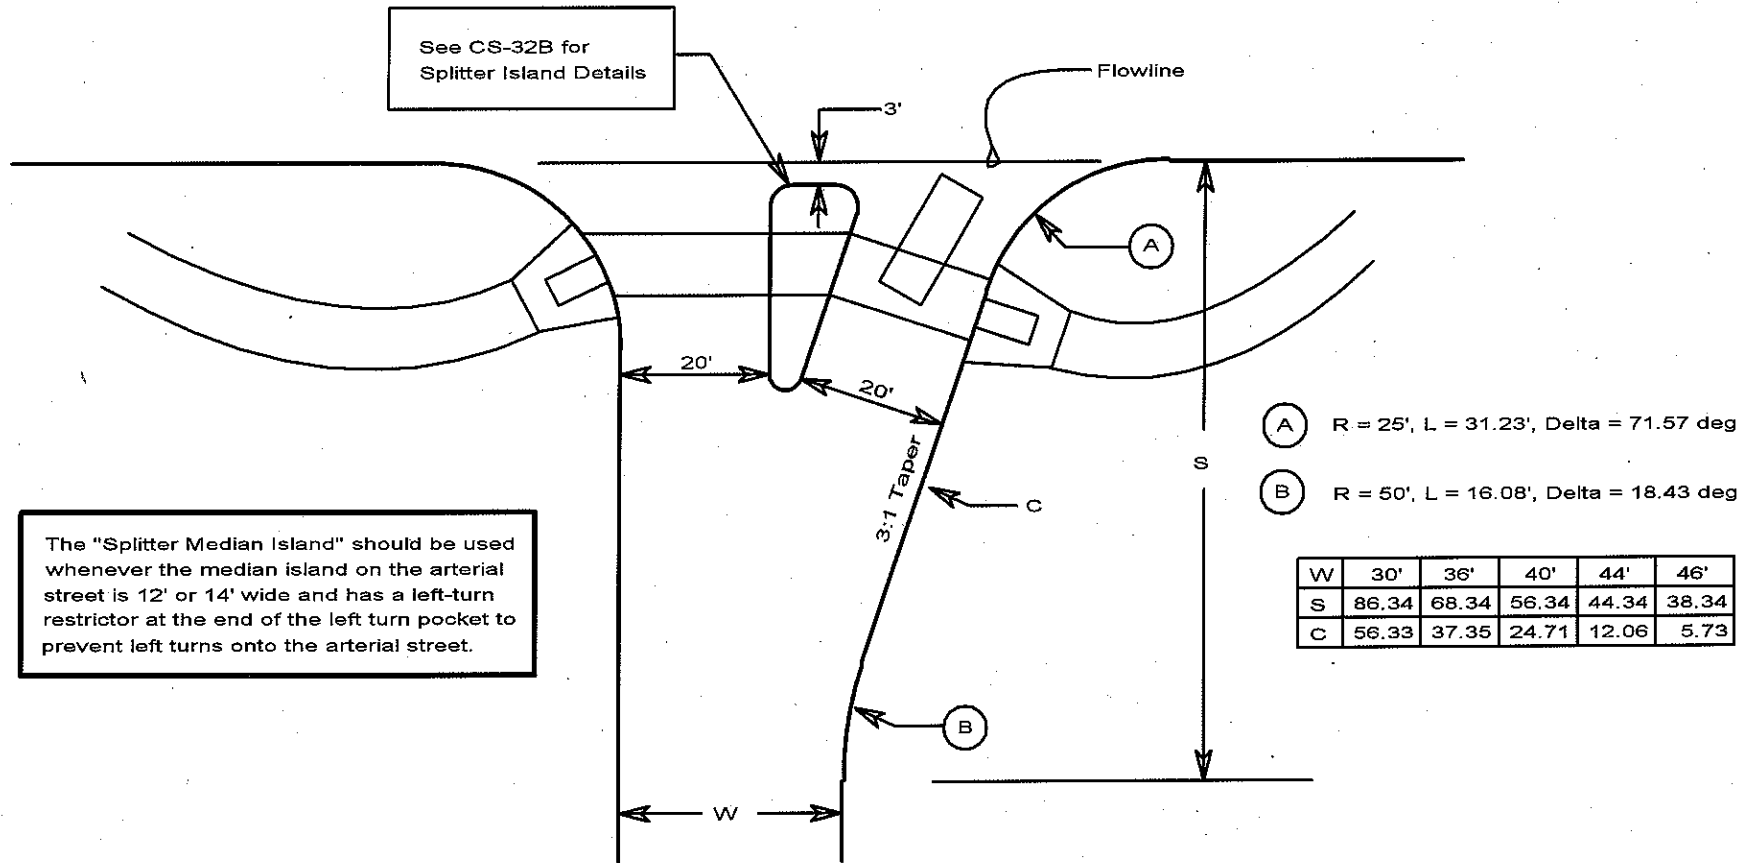


The "Splitter Median Island" should be used whenever the median island on the arterial street is 12' or 14' wide and has a left-turn restrictor at the end of the left turn pocket to prevent left turns onto the arterial street.

CS-032A

A "concept sketch" such as this should not be construed as a City approved Standard Drawing. Concept sketches are unapproved sketches used for efficient communication of graphical information regarding an improvement design concept. If the concept is implemented on project drawings approved by the City Engineer it may require site specific refinement as needed to obtain City approval.

SPLITTER ISLAND DETAIL

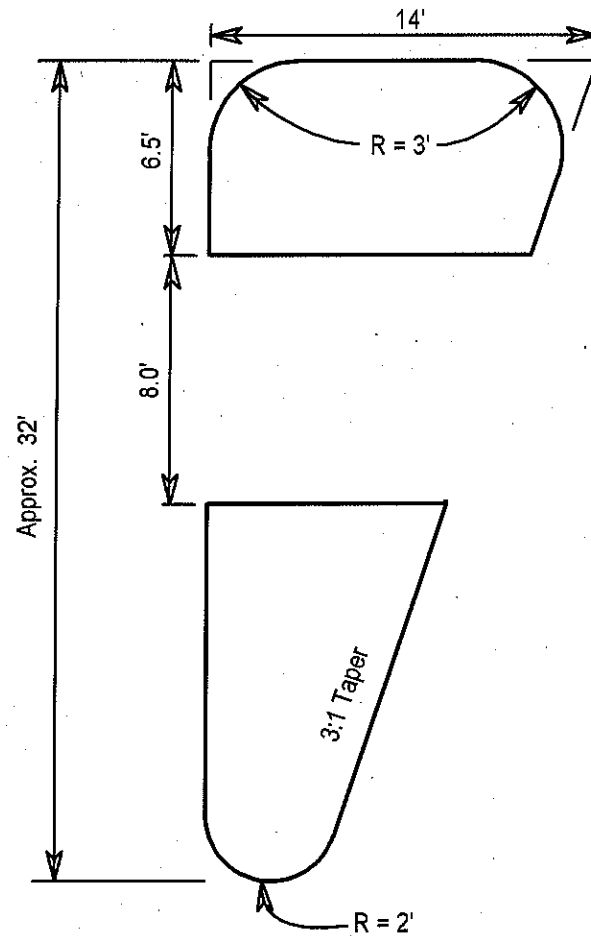

CS-032B

A "concept sketch" such as this should not be construed as a City approved Standard Drawing. Concept sketches are unapproved sketches used for efficient communication of graphical information regarding an improvement design concept. If the concept is implemented on project drawings approved by the City Engineer it may require site specific refinement as needed to obtain City approval.